


18. Novembra 334H

A. stāvs

- *sinoleja* 180,0 m²
- *sm. grīdaslīks* 140,0 m

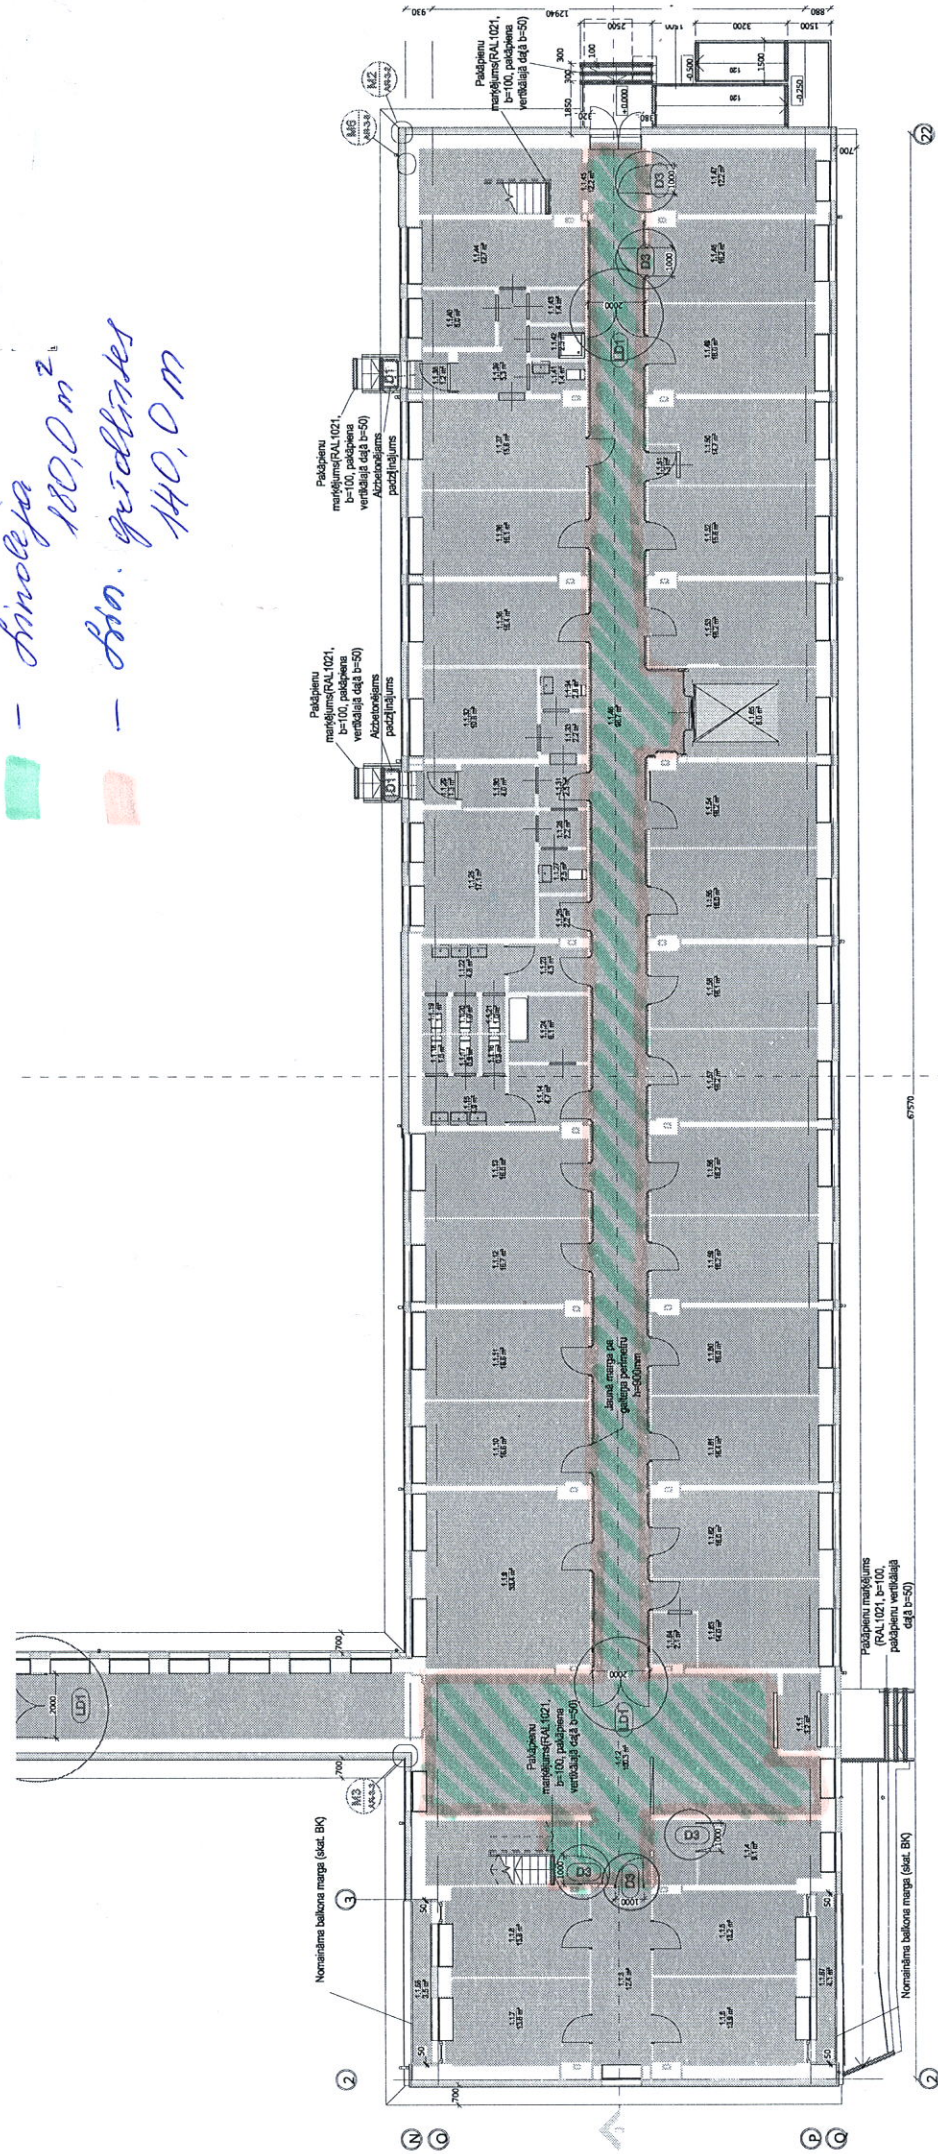

92